



TREWIN
DESIGN

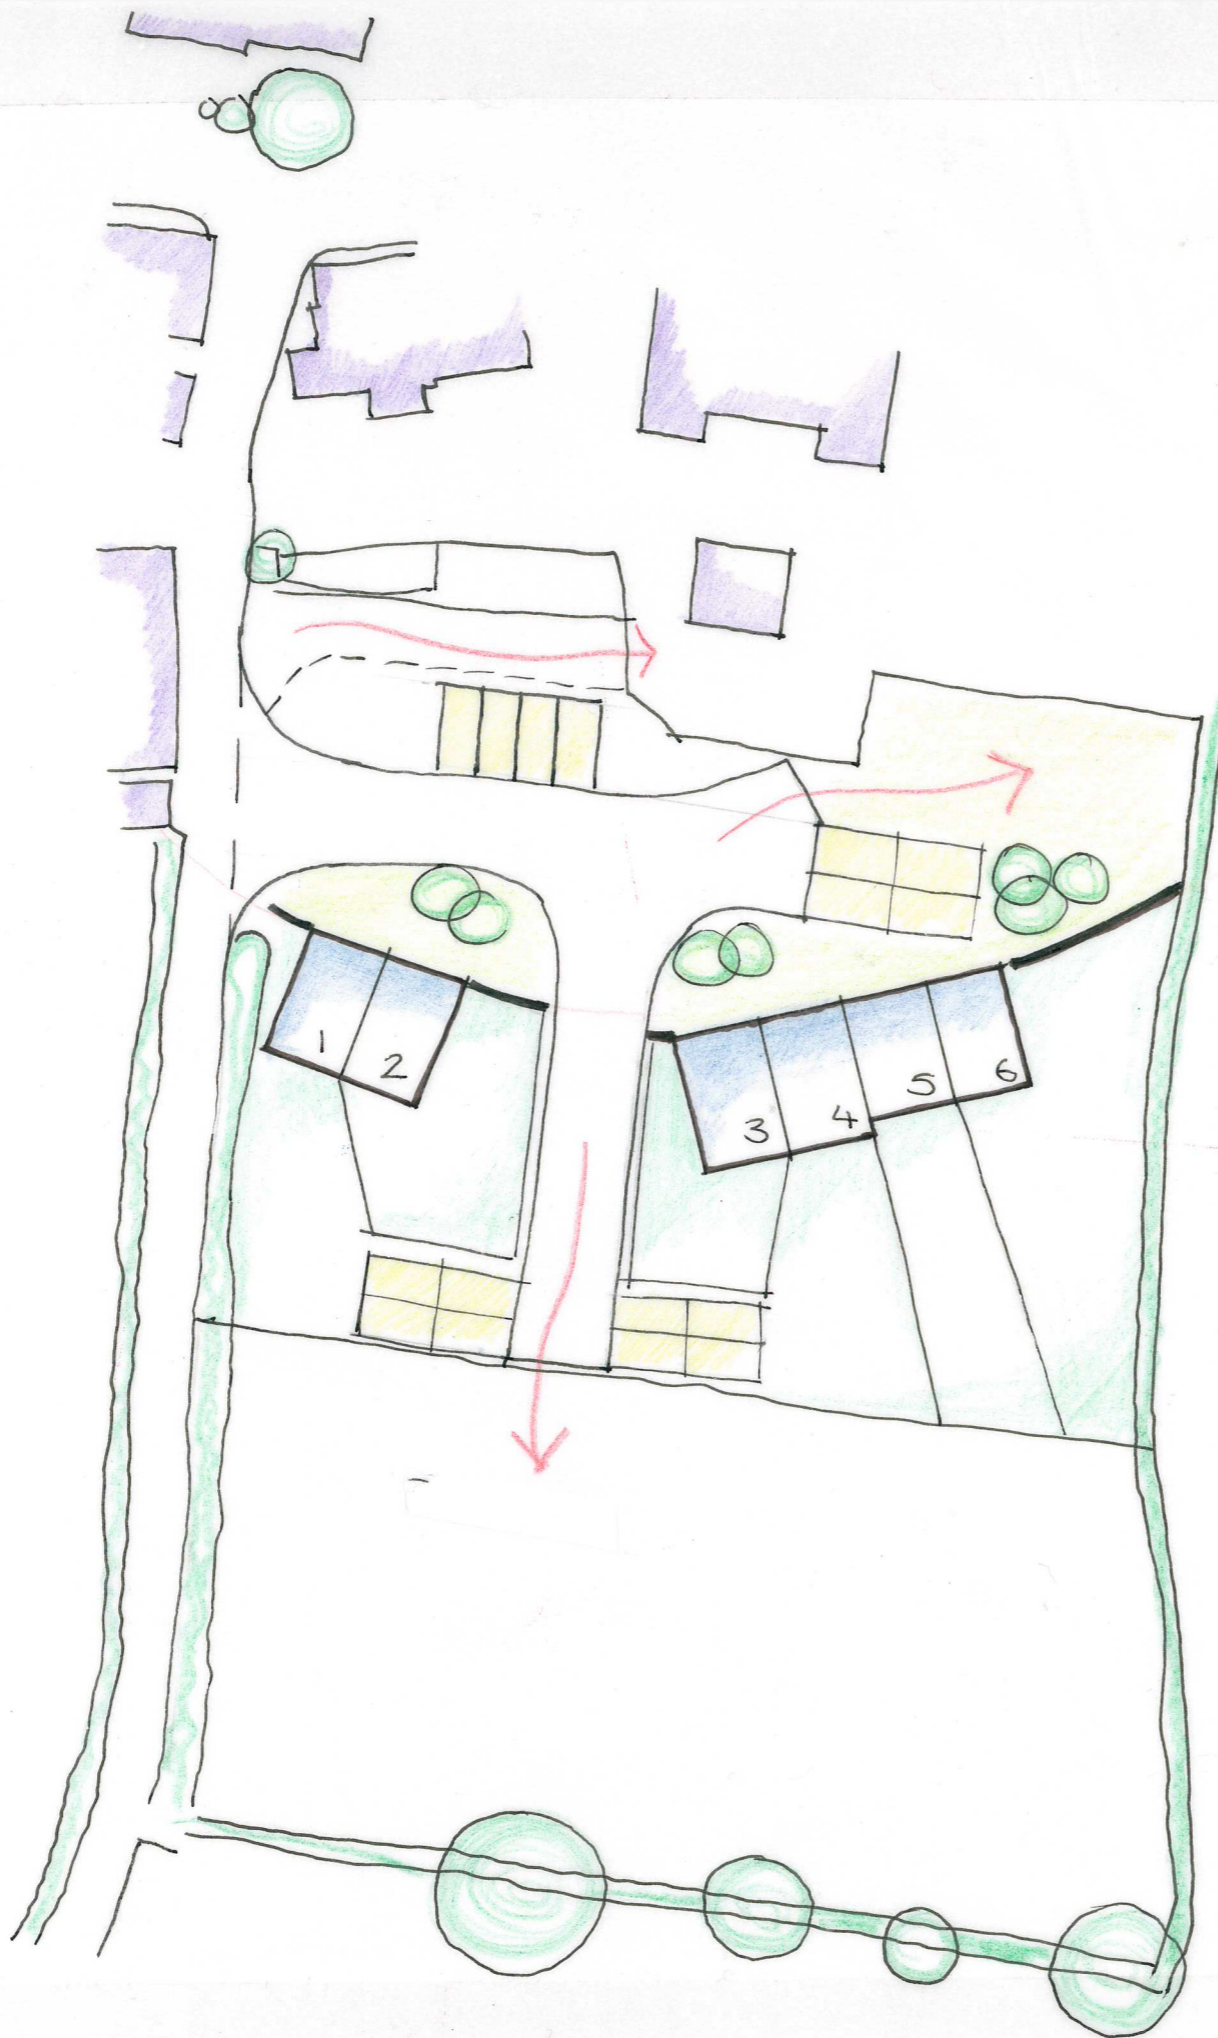

TREWIN DESIGN ARCHITECTS

1 Stanhope Square, Holsworthy, Devon, EX22 6DR - 01409 253013
www.trewin-design.co.uk - create@trewin-design.co.uk

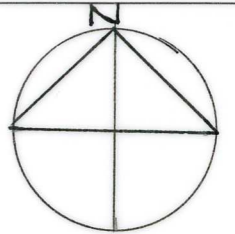

Drawing title
SKETCH 1:500

Job title
MOUNT, CORNWALL

Client
OCEAN HOUSING

Stage
Drawing number
6913-00-

Scale
Revision
001

Date
Drawn by
Checked by

Revision	Description	Date	Initials

Contractors must check all dimensions on site before fabrication. Only figured dimensions are to be worked from.
All enclosures must be supplied by Trewin Design Architects Ltd before proceeding.
Copyright 2013 All rights reserved.